




33529
2-3

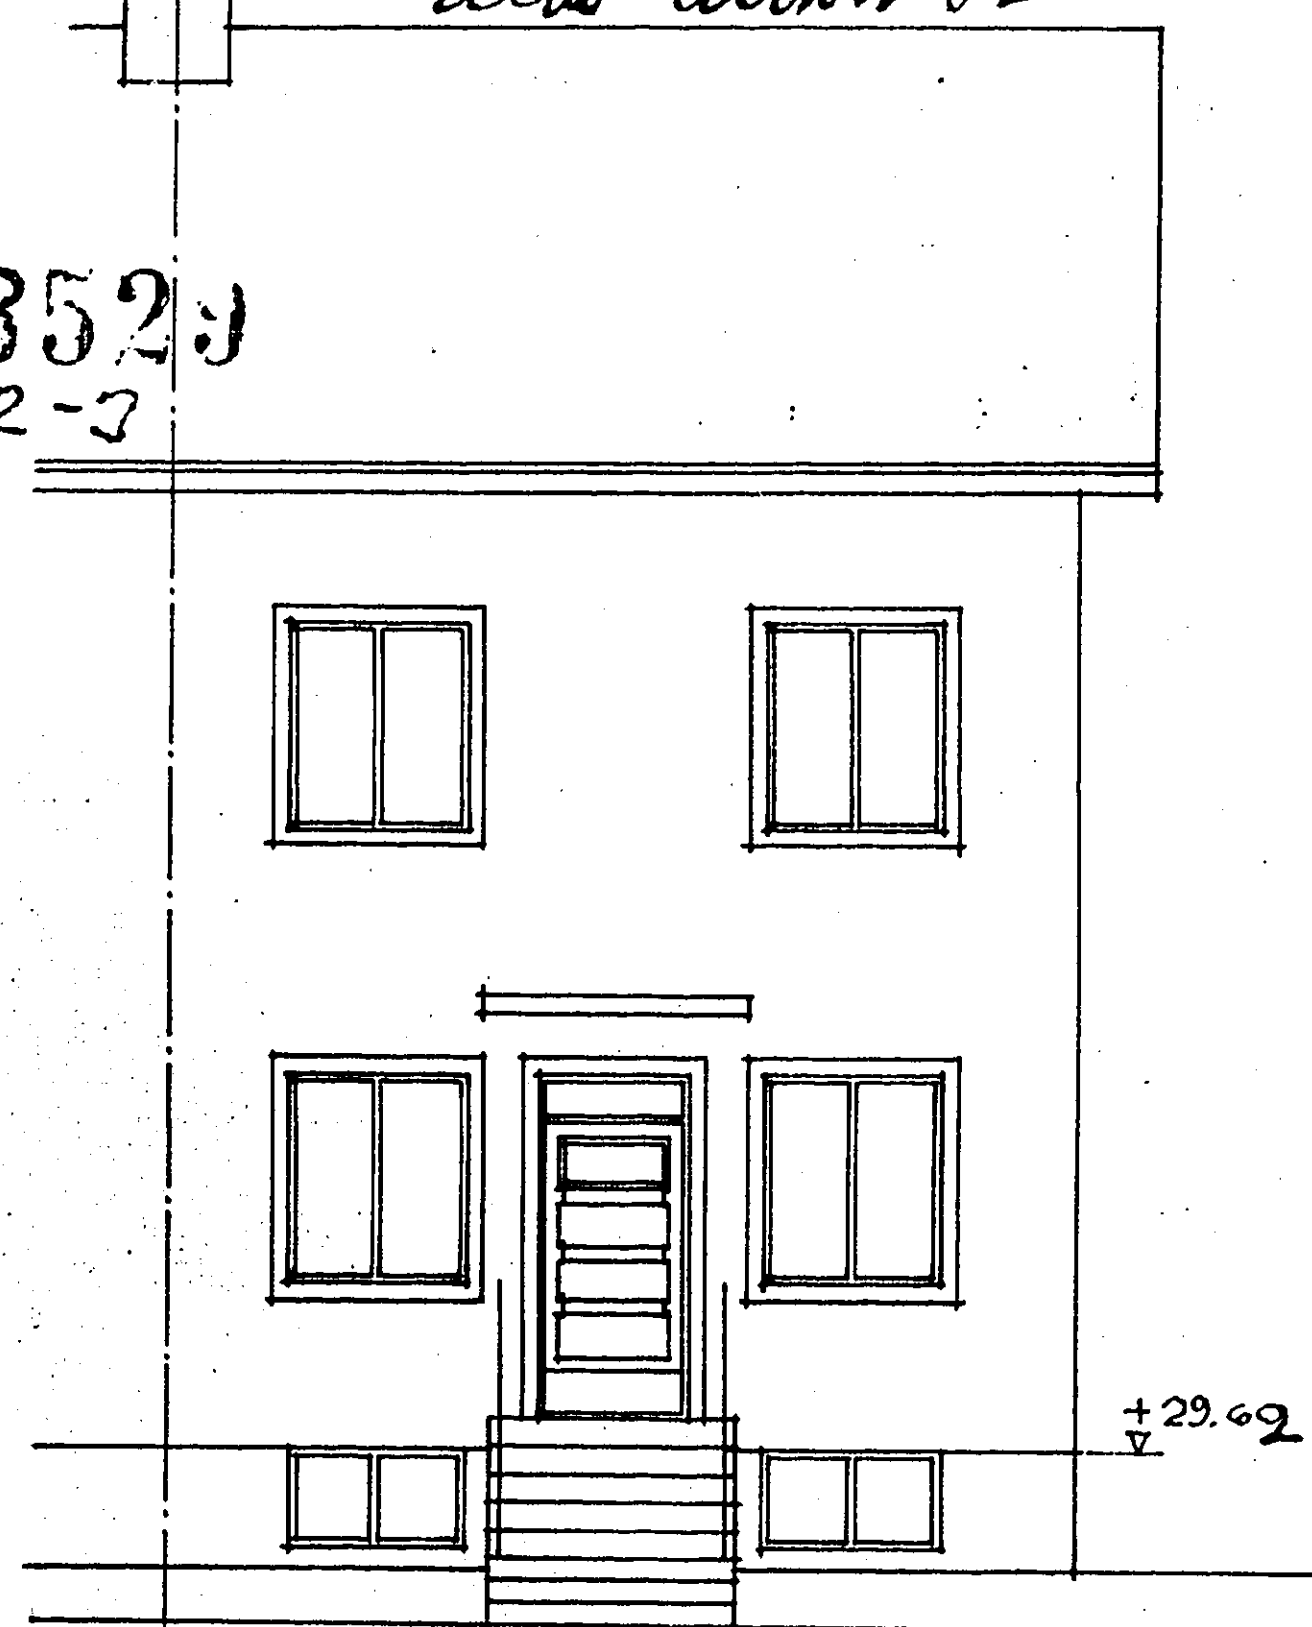

+29.69 Kontroll

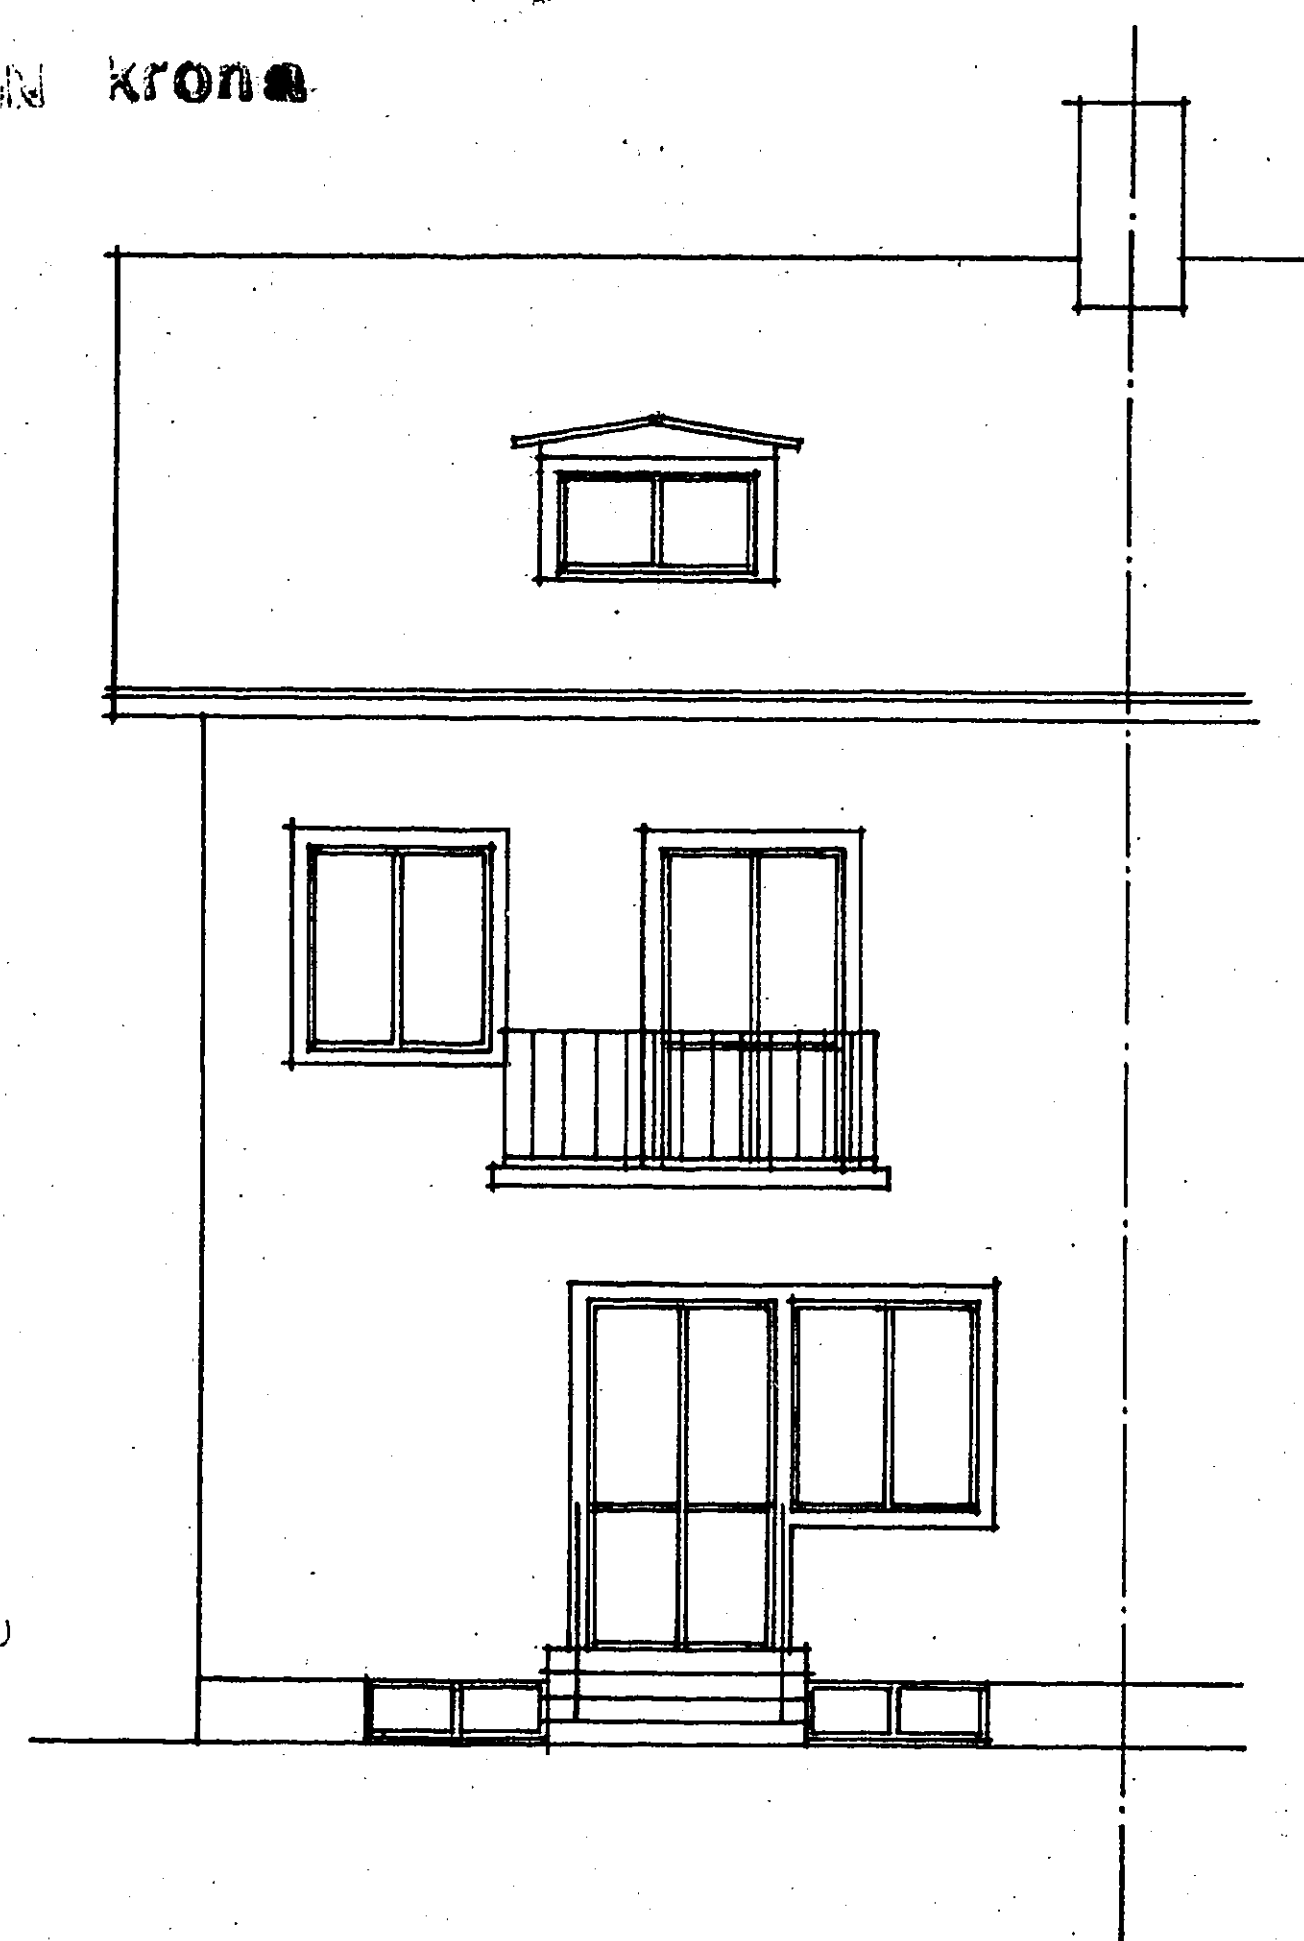






☐
beträffande grunden se
särskild konstruktionsritning.

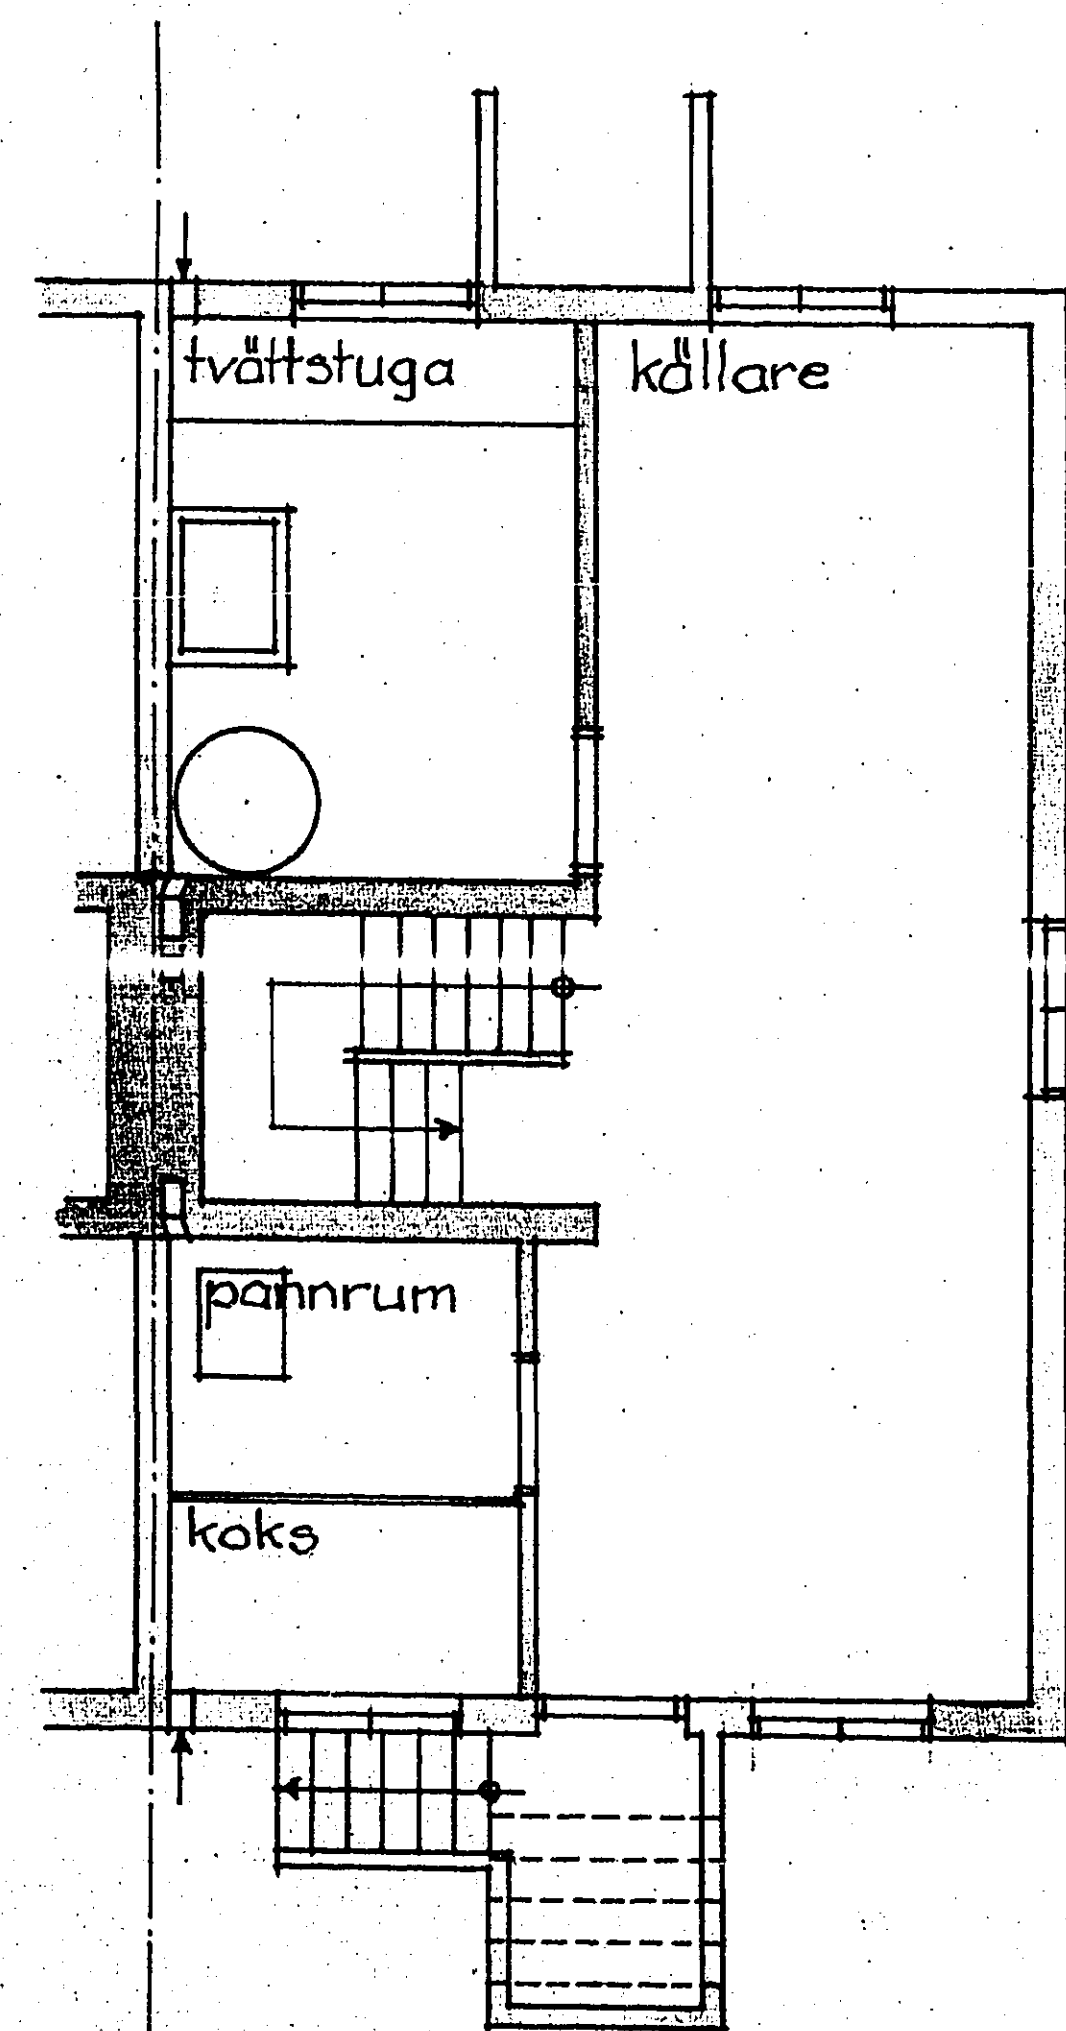



The floor plan for the second floor (2. etage) includes a balcony (balkong) at the top. Below it are two bedrooms (rum) separated by a vertical wall, each with a double-headed arrow indicating its width. A staircase is located in the center, with an arrow pointing down to the first floor. To the left of the staircase is another bedroom (rum). To the right of the staircase are two bedrooms (rum) stacked vertically, each with a double-headed arrow indicating its width. Below these are a bathroom (badrum) and a toilet (w.c.). The plan also shows various doors, windows, and structural walls.

Diagram illustrating a plot of land with two buildings, labeled № 32 and № 33. The plot is bounded by a dashed line. Dimensions are indicated in meters:

- Top boundary: 3.34
- Right boundary: 6.35
- Left boundary: 22.92
- Bottom boundary: 13.70
- Right boundary (extending from the bottom): 23.75

An arrow points towards the top left corner of the plot.

situationsplan.

planer	
fasader	
sektion	
situationsplan	
SKALA $\frac{1}{100}$ $\frac{1}{400}$	Nr 11
RITAD AV G. W. L.	